


FIRE HYDRANT MAP
BLACKWELL OKLAHOMA

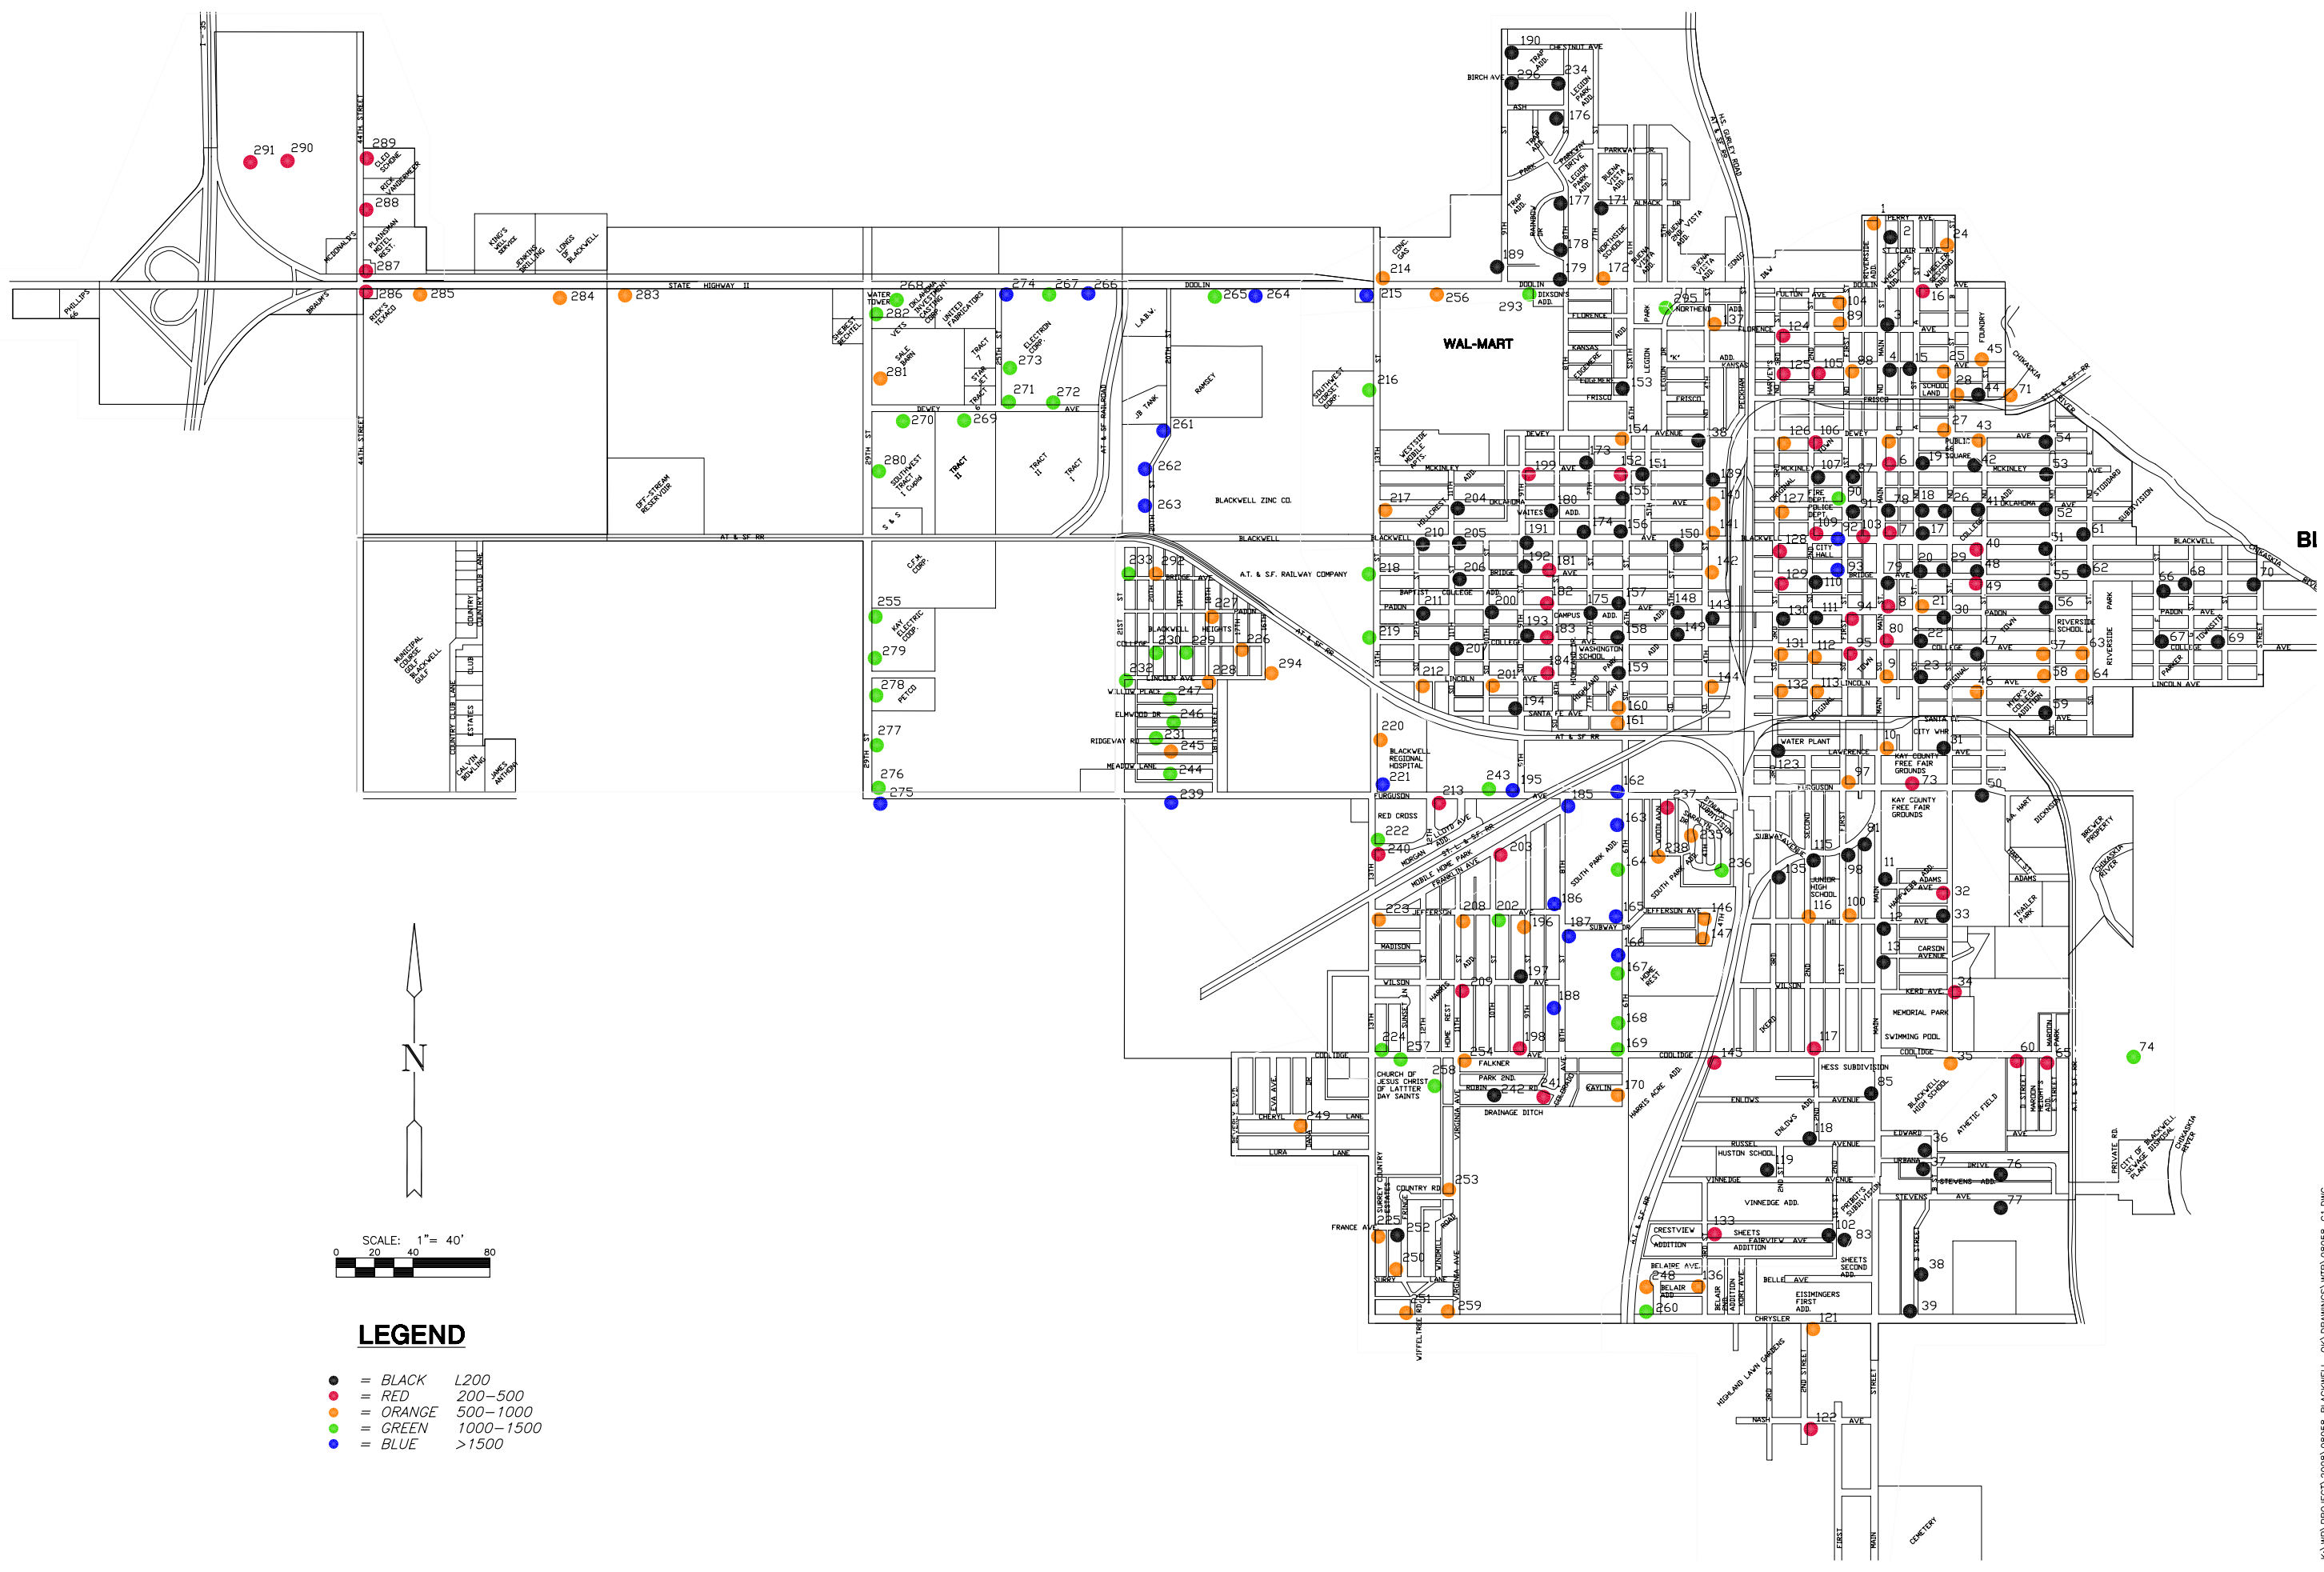

FIRE HYDRANT MAP
SHEET TITLE
08058
PROJECT NUMBER

JDS
DESIGN BY
DM
DRAWN BY
BLW
CHECKED BY

ISSUED
October, 2008
REVISED

SHEET NO.
1 of 1